
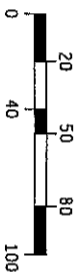


OLD US-131

205TH AVE.

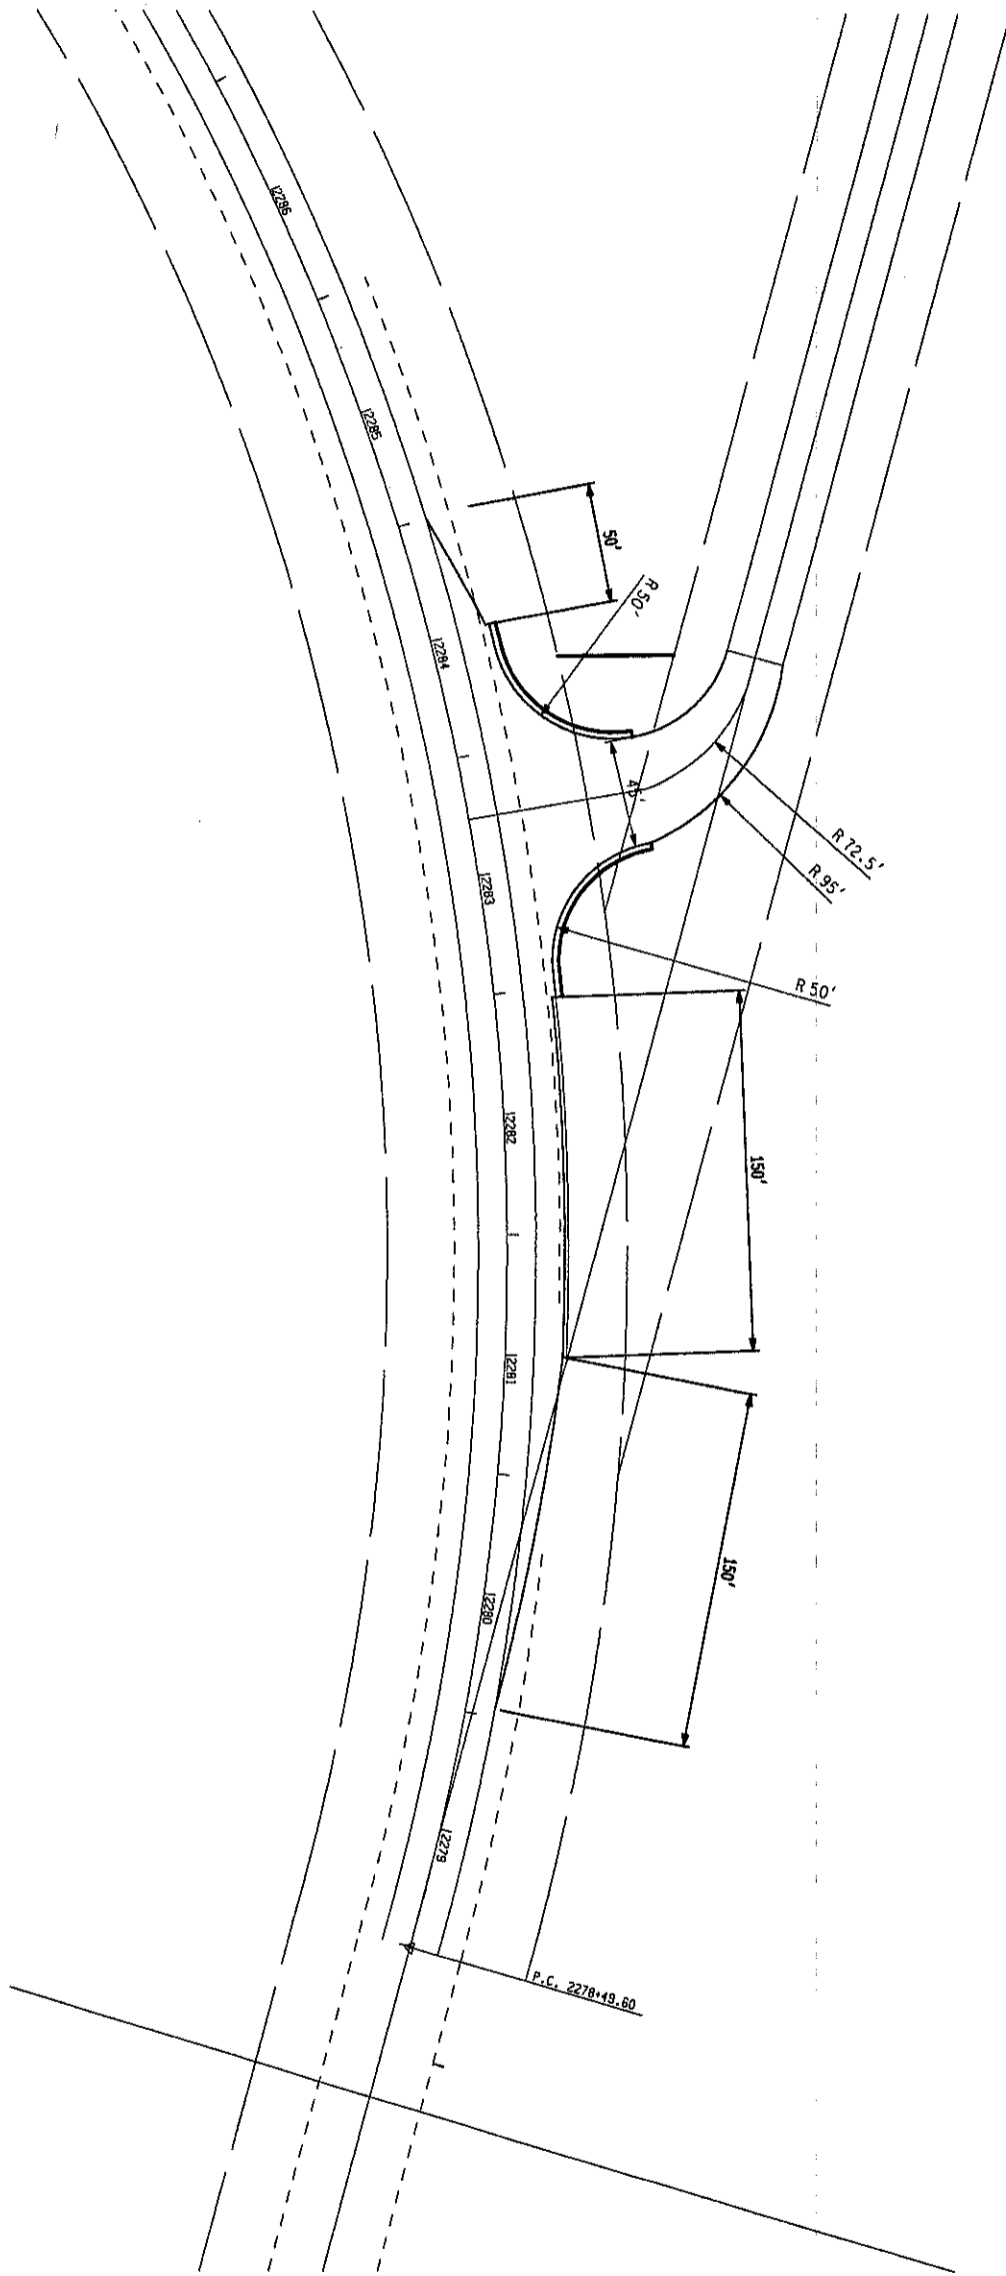

SCHEMATIC SHEET

OLD US-131

AUTH	DATE	NO.	REVISION	FINAL R.O.M.

DATE	CONT. SEC.	JOB NO.	DESIGN UNIT	SHEET NO.
	OLD US-131 AT 205TH AVE.			